




PINE HALL BRICK

BUILD YOUR DREAMS.

2701 Shorefair Drive, Winston-Salem, NC 27105 | pinehallbrick.com | 1-800-334-8689

Heavy Vehicular – Sand-Set over Concrete Base

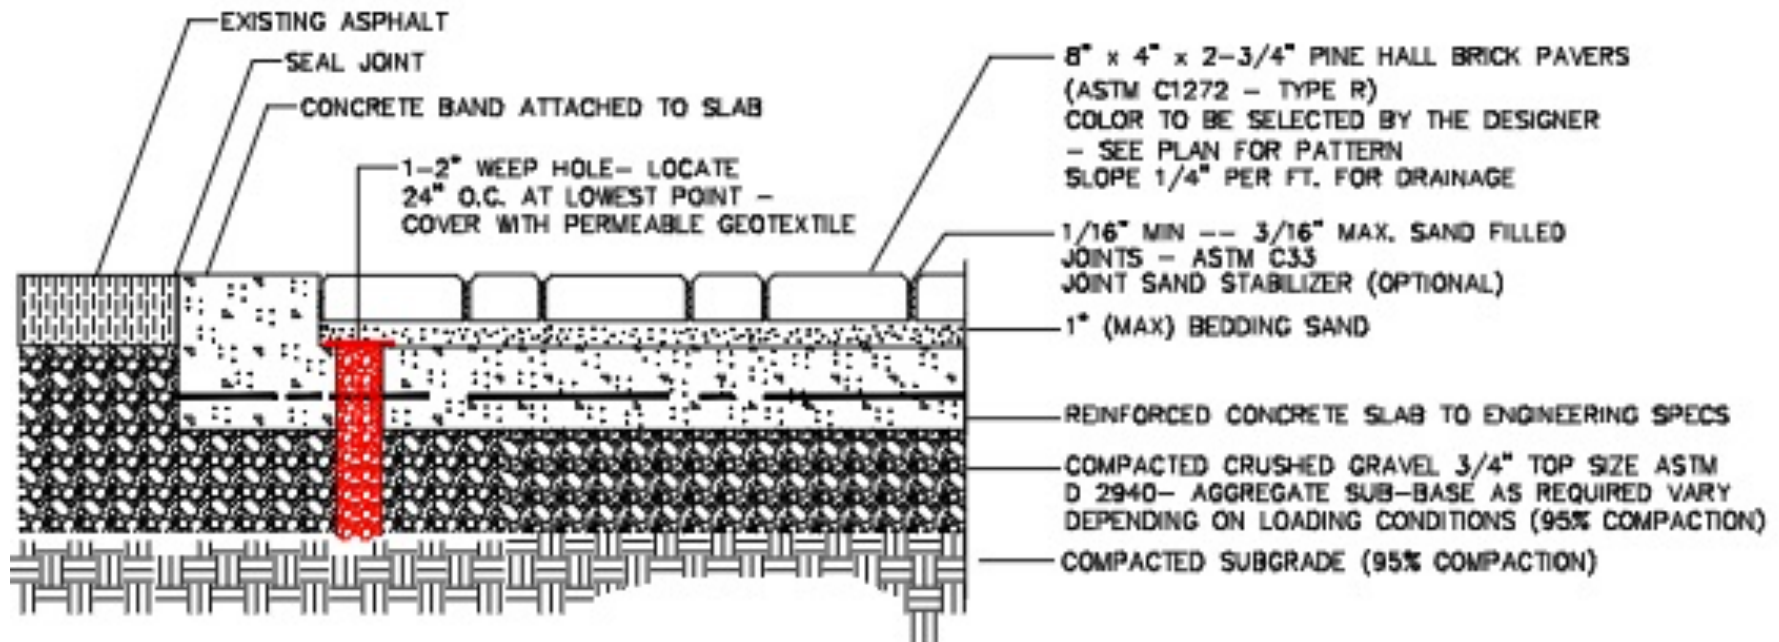

NOTE:

1. BASE THICKNESS VARIES WITH TRAFFIC, CLIMATE, AND SOIL SUBGRADE
2. CONCRETE BASE MINIMUM 2% SLOPE FROM CENTERLINE TO CURB