




PINE HALL BRICK

BUILD YOUR DREAMS.

2701 Shorefair Drive, Winston-Salem, NC 27105 | pinehallbrick.com | 1-800-334-8689

FLEXIBLE BASE - PVC EDGE RESTRAINT

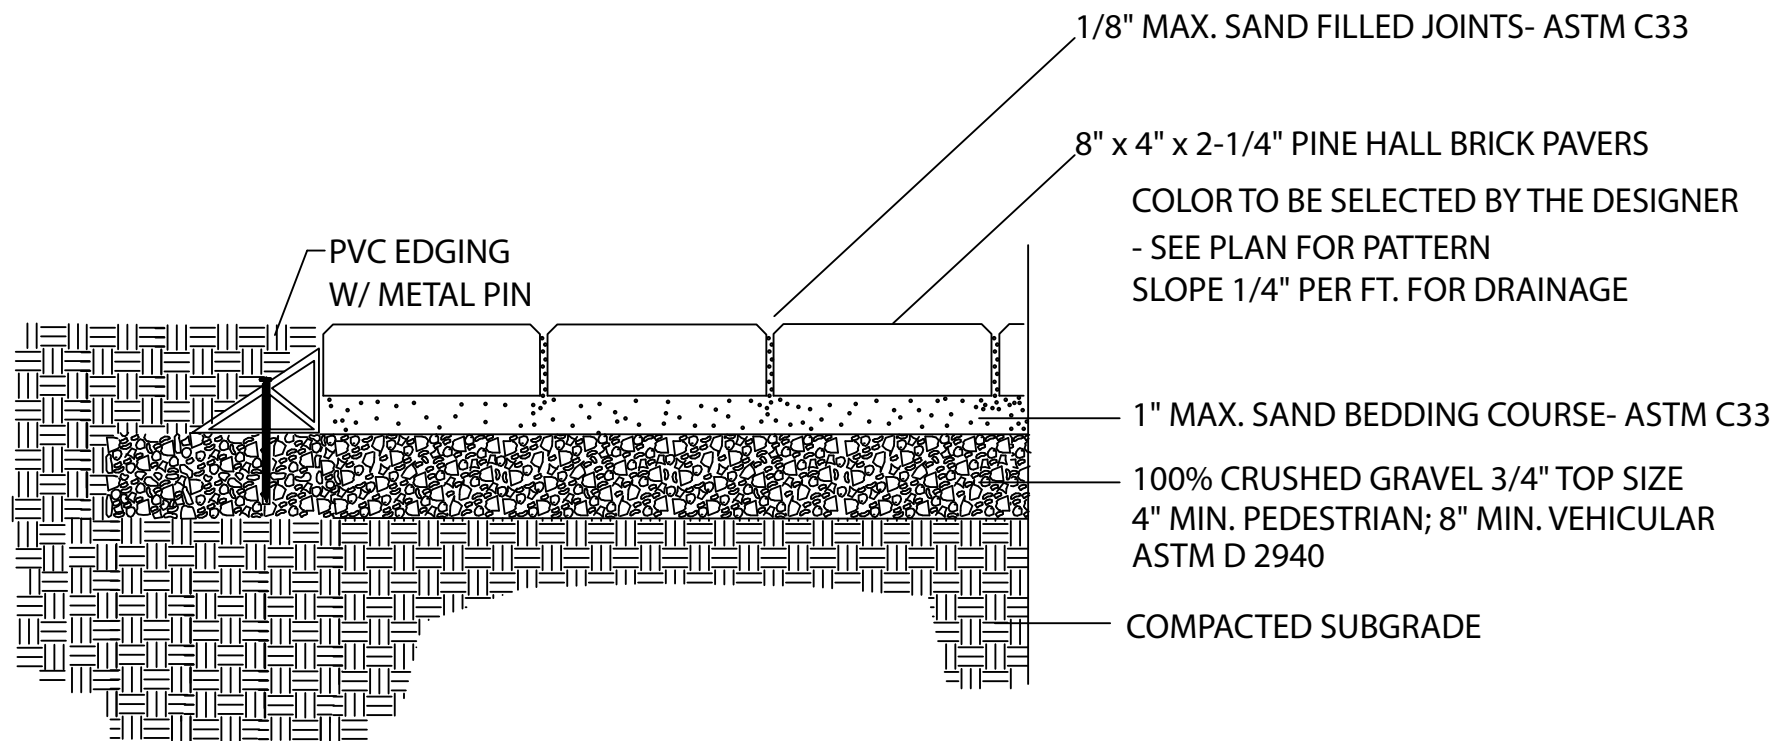

SCALE: NOT TO SCALE